


AREAS	
LIVING	3,035 SQ. FT.
AUTO STORAGE	968 SQ. FT.
PORCH	161 SQ. FT.
PATIO	317 SQ. FT.
TOTAL UNDER ROOF	4,481 SQ. FT.

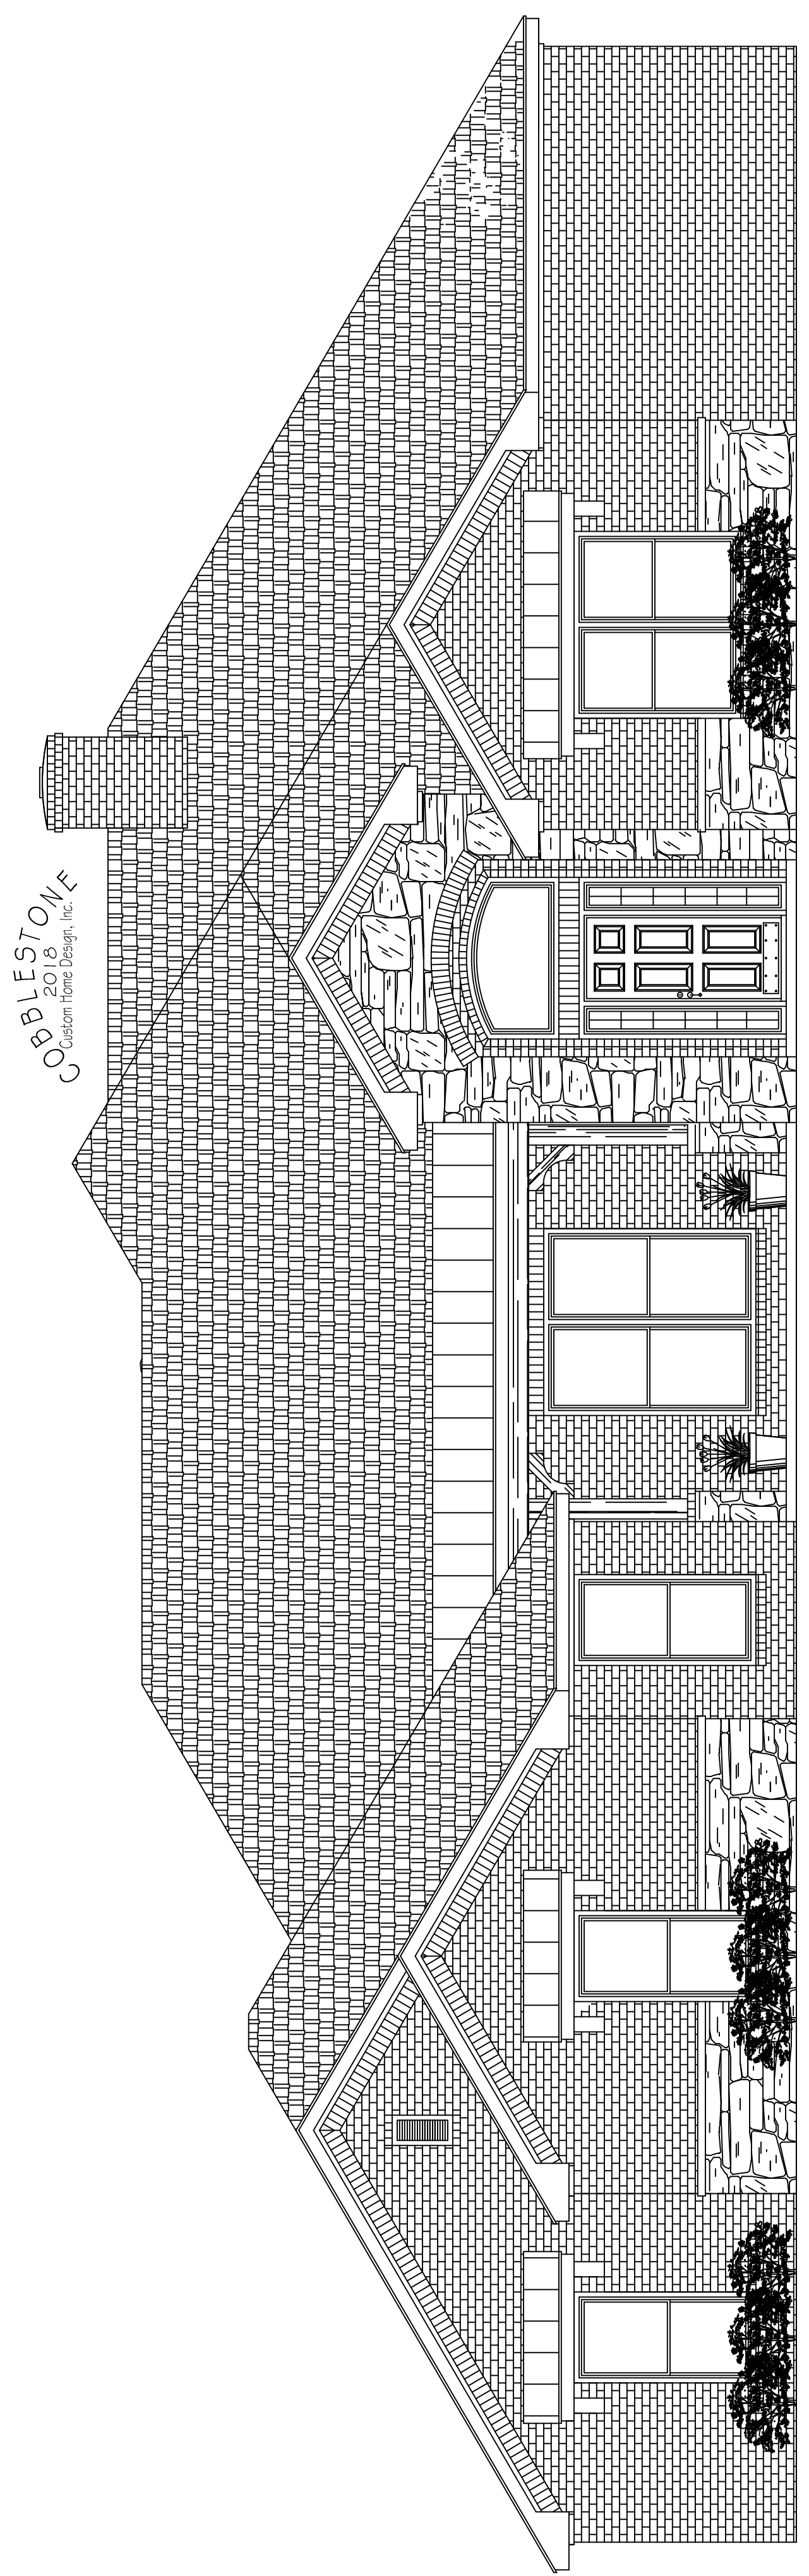

FLOOR PLAN  
SCALE 1/4" = 1'-0"

© Copyright  
This plan is for construction of one building  
only and is not to be copied in any way  
without the written permission of  
Cobblestone Custom Home Design Inc.

REVISIONS	
1.)	
2.)	
3.)	

A New Home For Sale By:  
**Jadon Homes, LLC**  
4151 Wildcat Springs

**COBBLESTONE**  
Custom Home Design, Inc.  
Holly Griffin (806) 322-3200 Jarrod Moore  
8950 Soney, Suite 200

DATE  
JAN 2019

SHEET  
4 OF 7

PLAN NO.  
10029-26